


Existing Business

* indicate frontage length

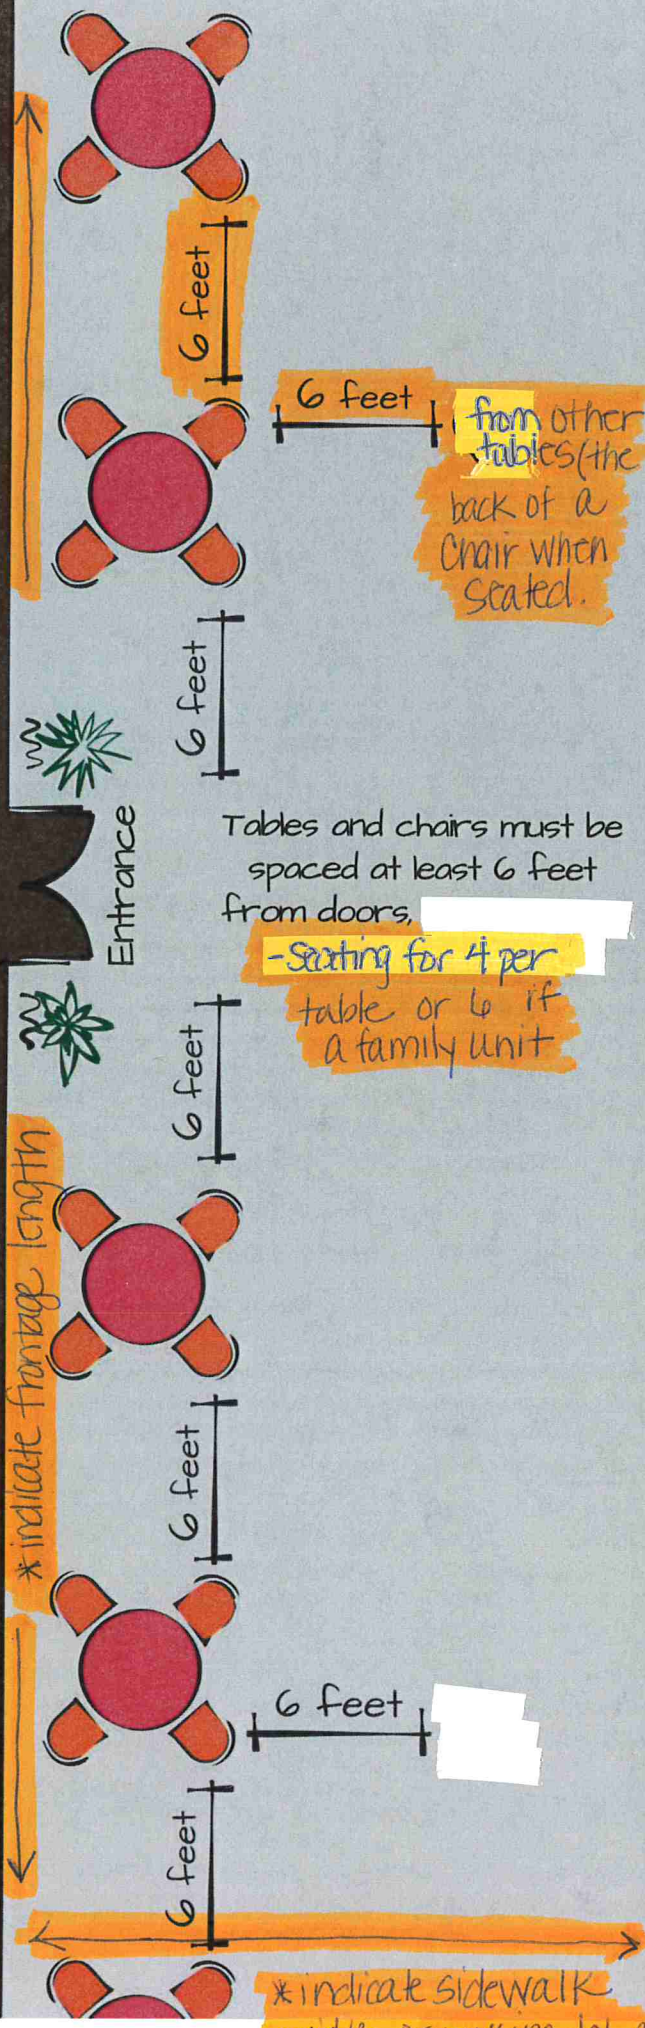


Tables and chairs must be spaced at least 6 feet from doors.

- Seating for 4 per table or 6 if a family unit

6 feet from other tables (the back of a chair when seated).

Existing Business

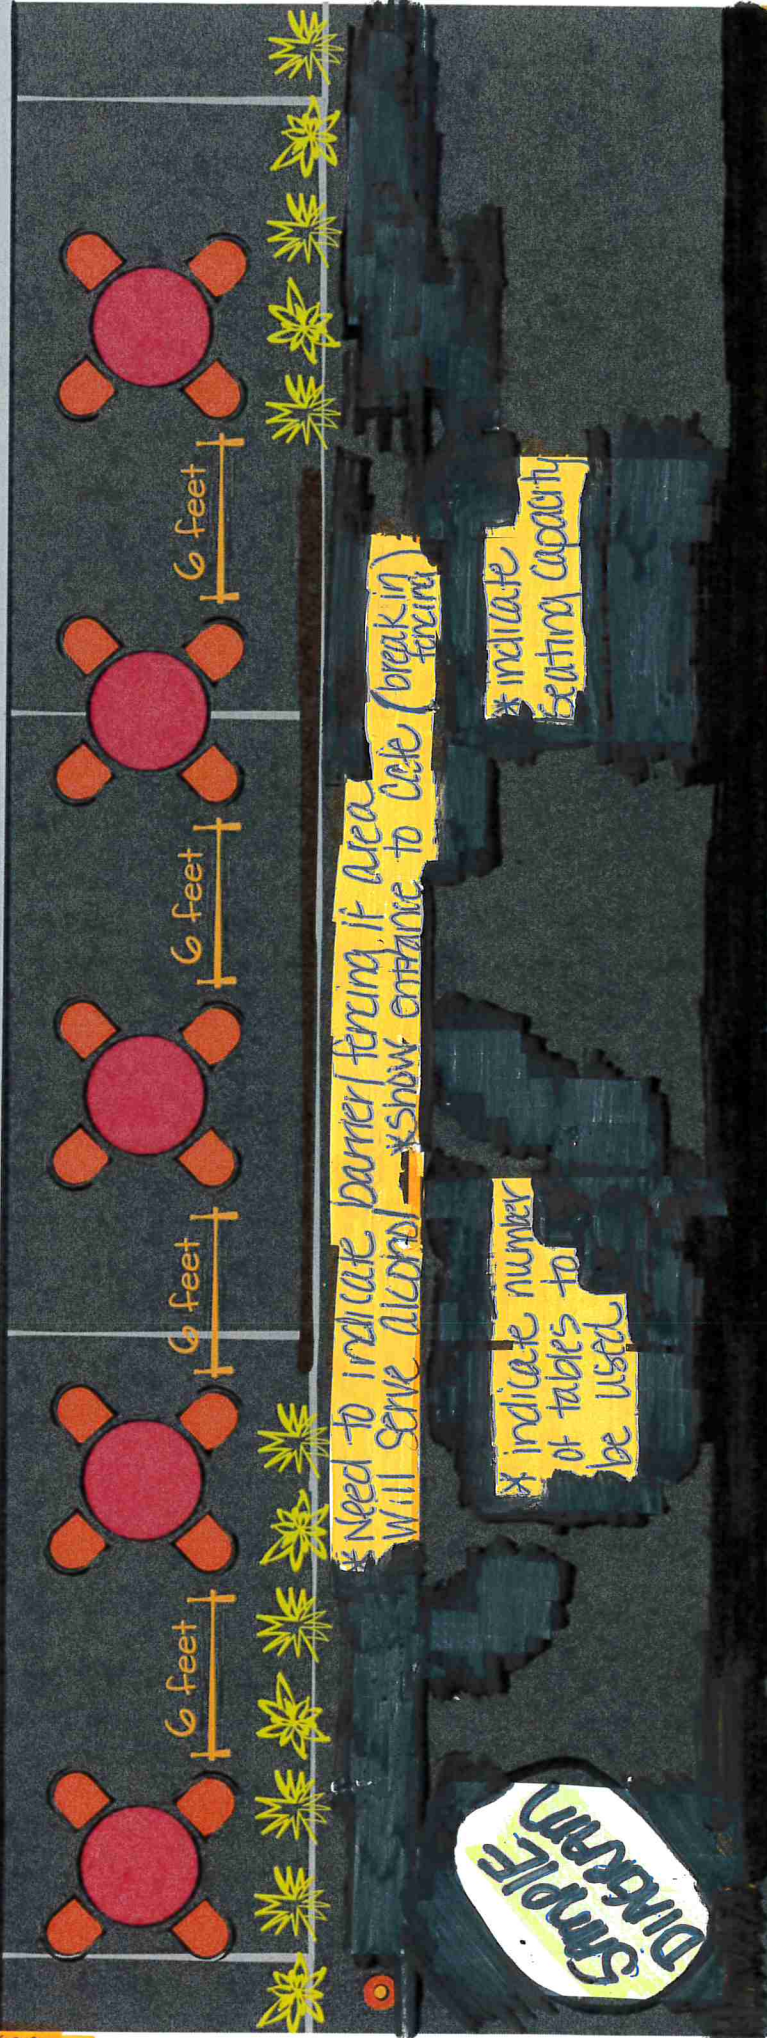

* Need to indicate barrier fencing if area will serve alcohol - * show entrance to Cete (break in fencing)

* indicate number of tables to be used

* indicate seating capacity

Simple Diagram