



# 2023 BITUMINOUS MILL & OVERLAY

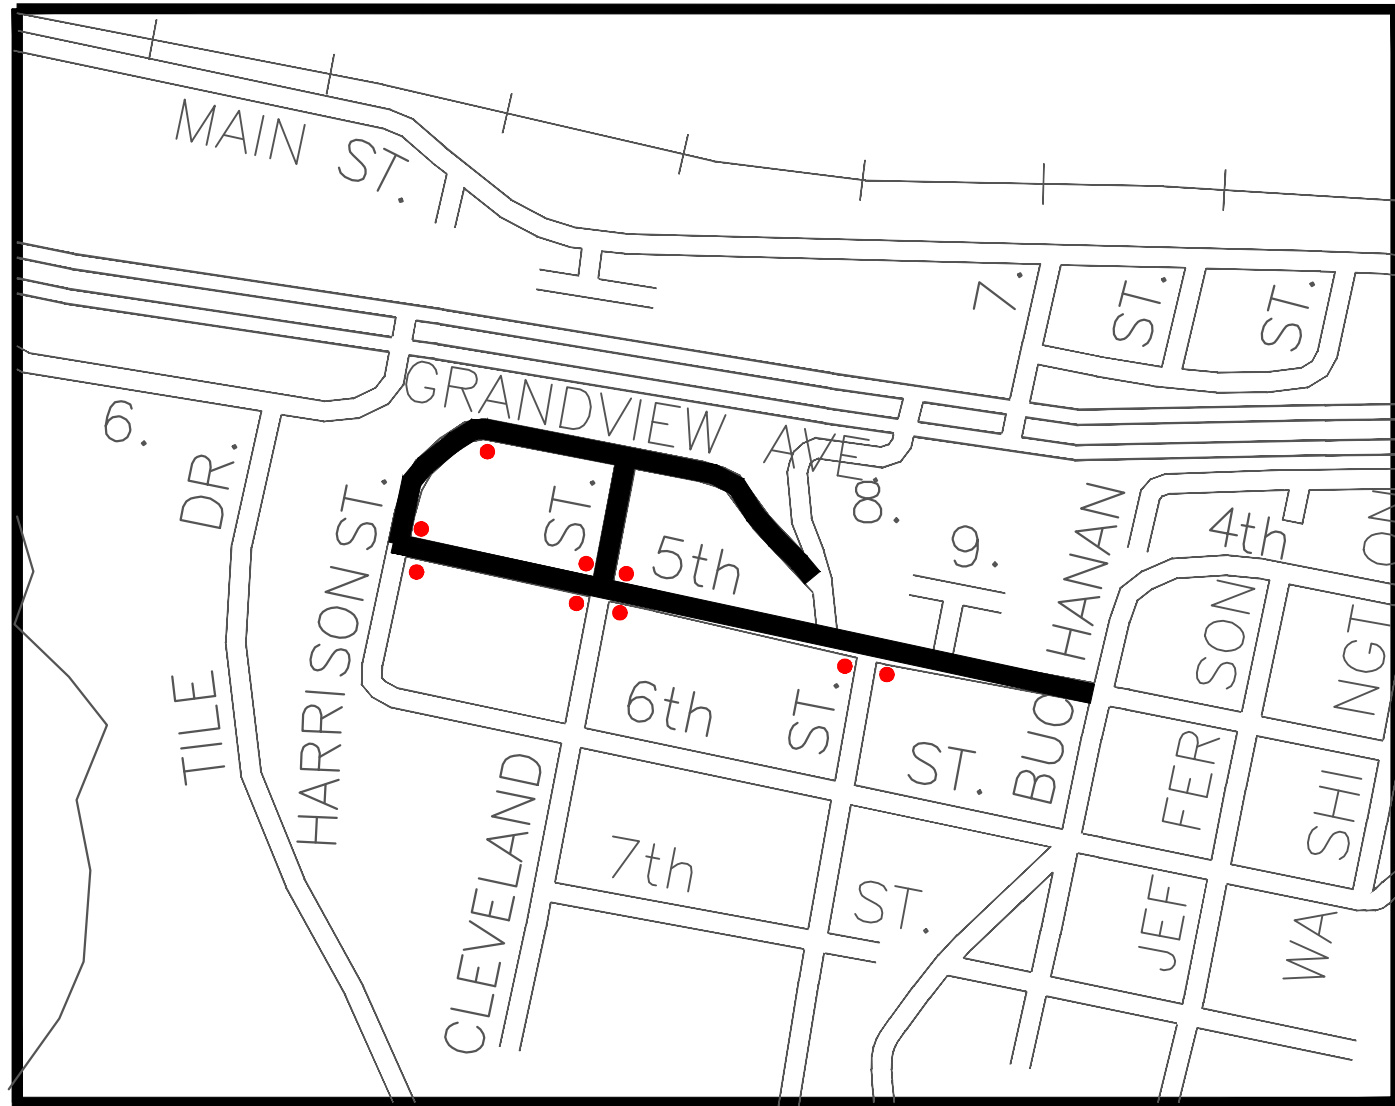

INSET "A"

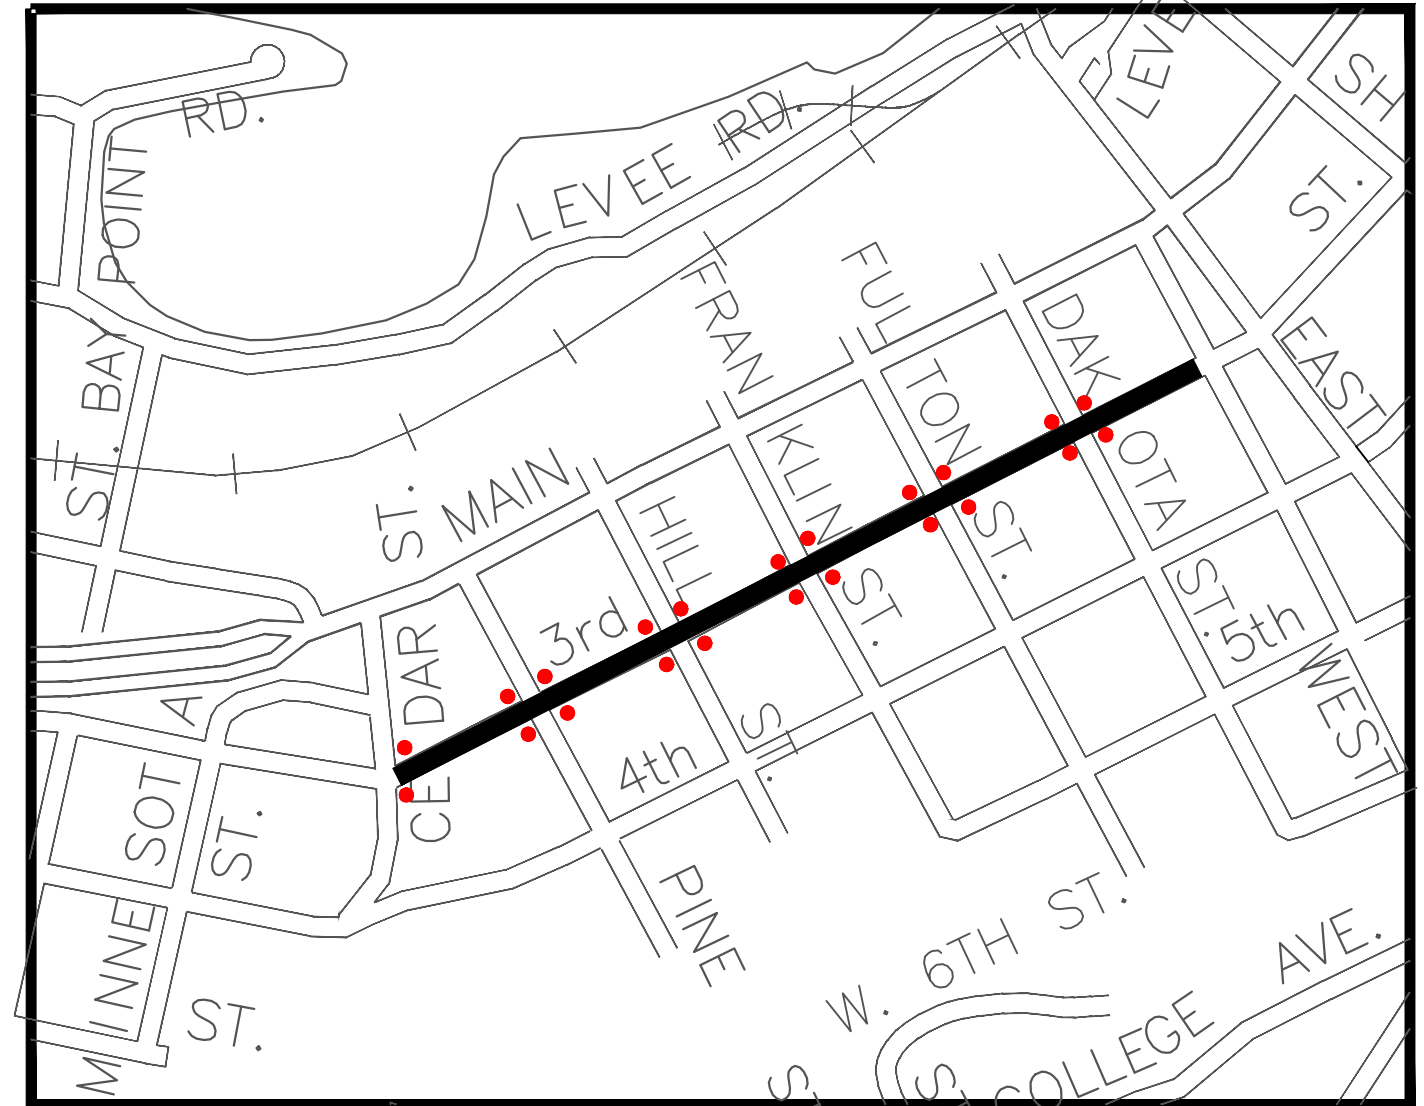

INSET "B"

## LEGEND

- = FULL WIDTH 1" MILL & 1" BITUMINOUS OVERLAY
- = ADA PEDESTRIAN RAMP RECONSTRUCTION  
(BITUMINOUS PATCHING, 7"+/- DEPTH, MAY BE REQUIRED BY CONTRACTOR ADJACENT TO CURBS IN THESE LOCATIONS PRIOR TO MILL & OVERLAY)

